



FLOOR PLAN SCALE : 1/100

1층

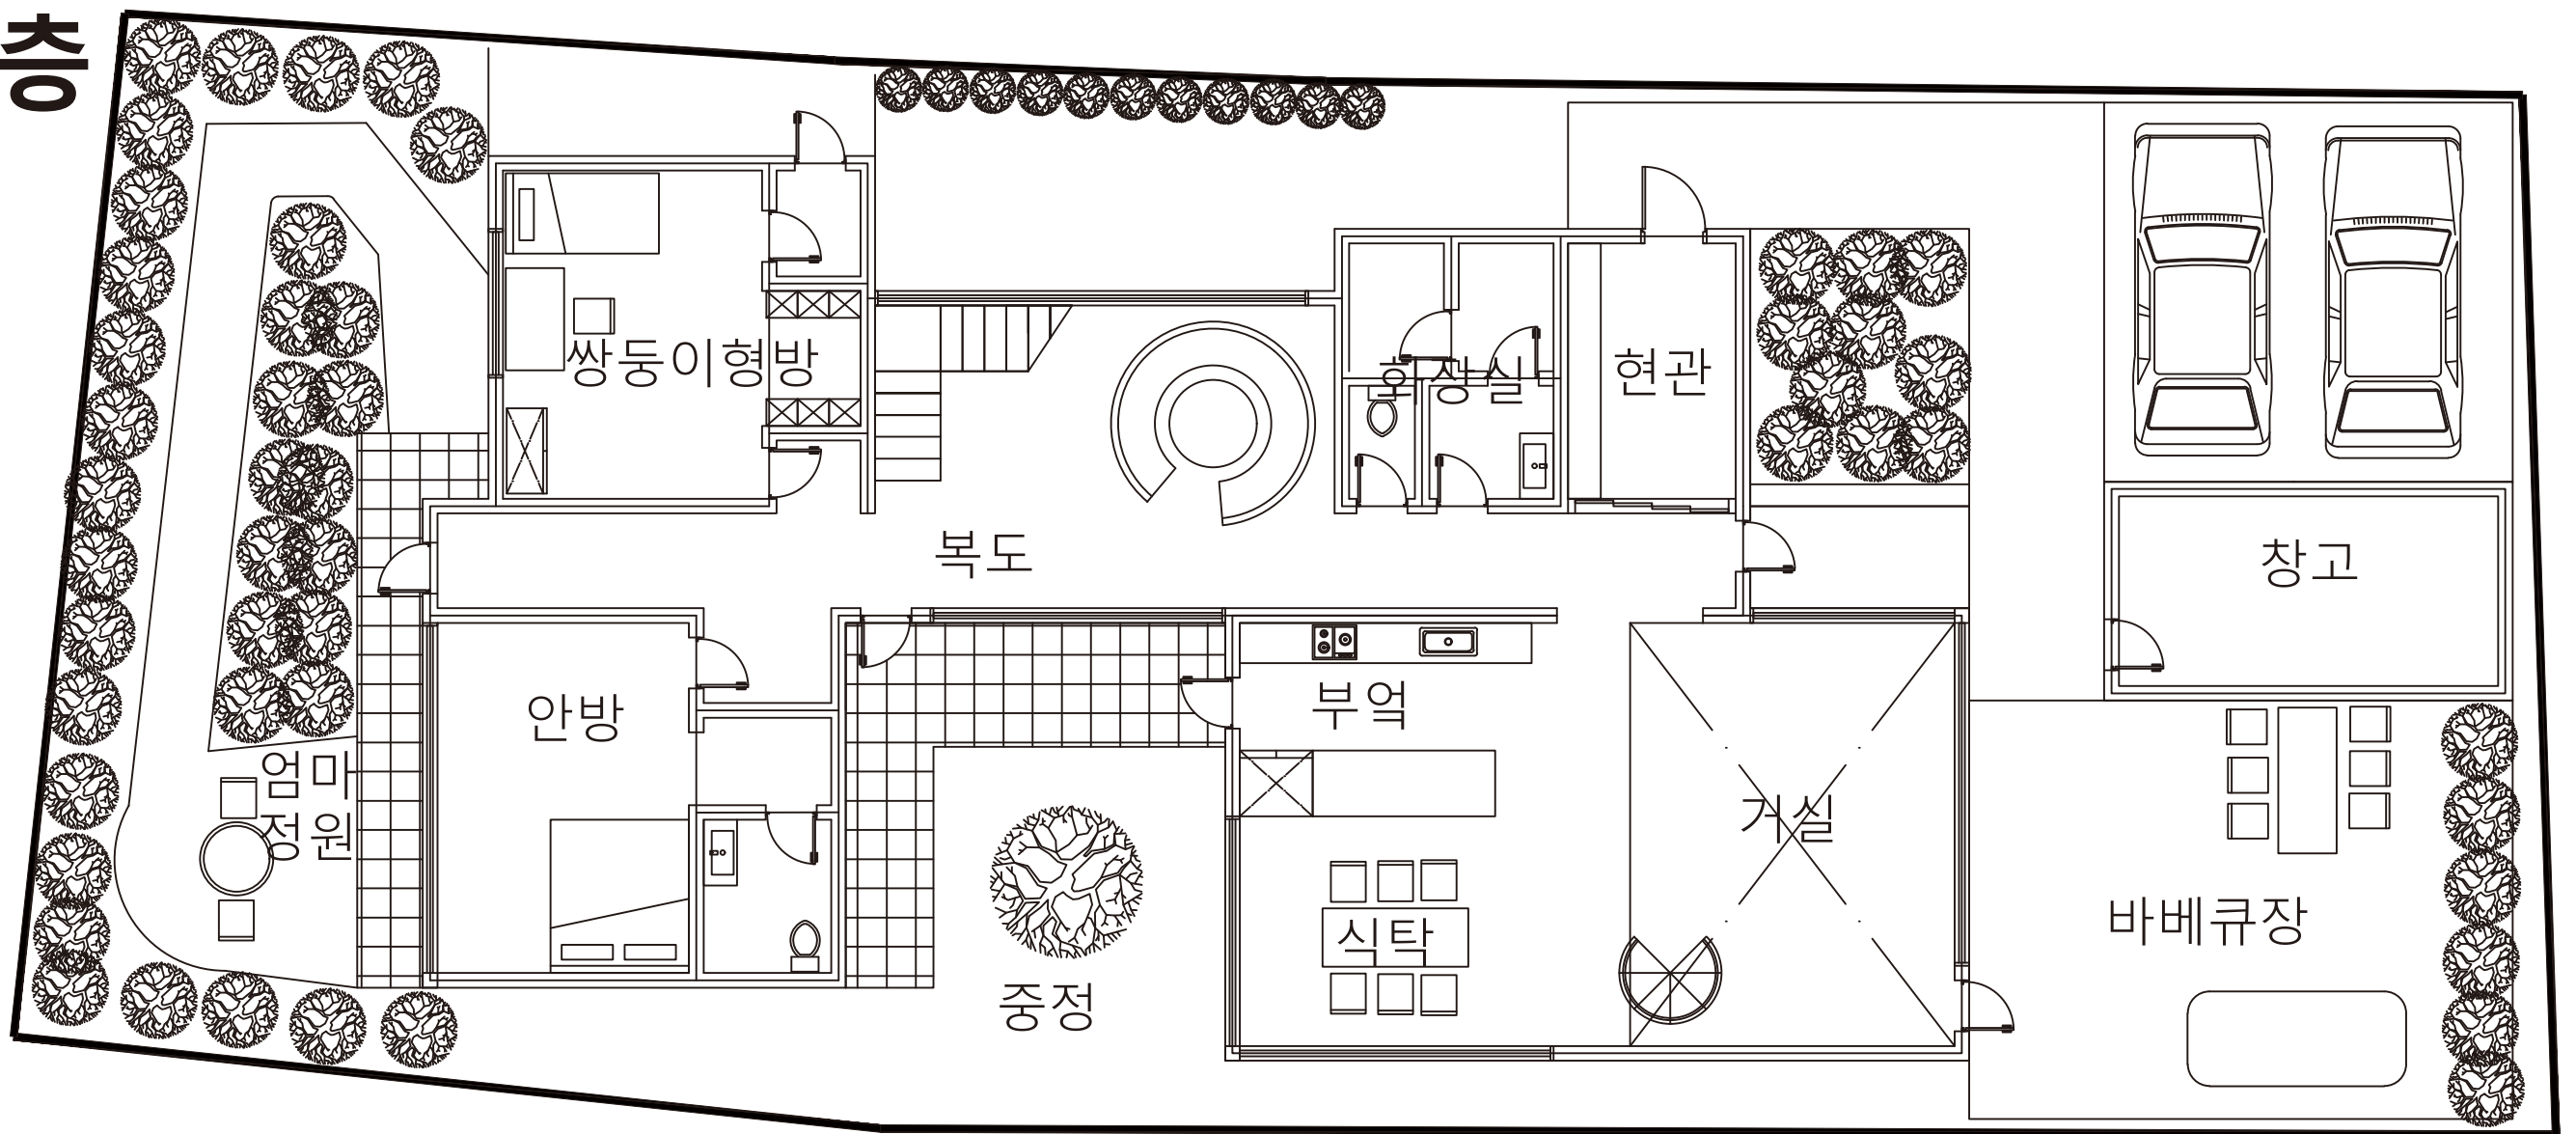

2층

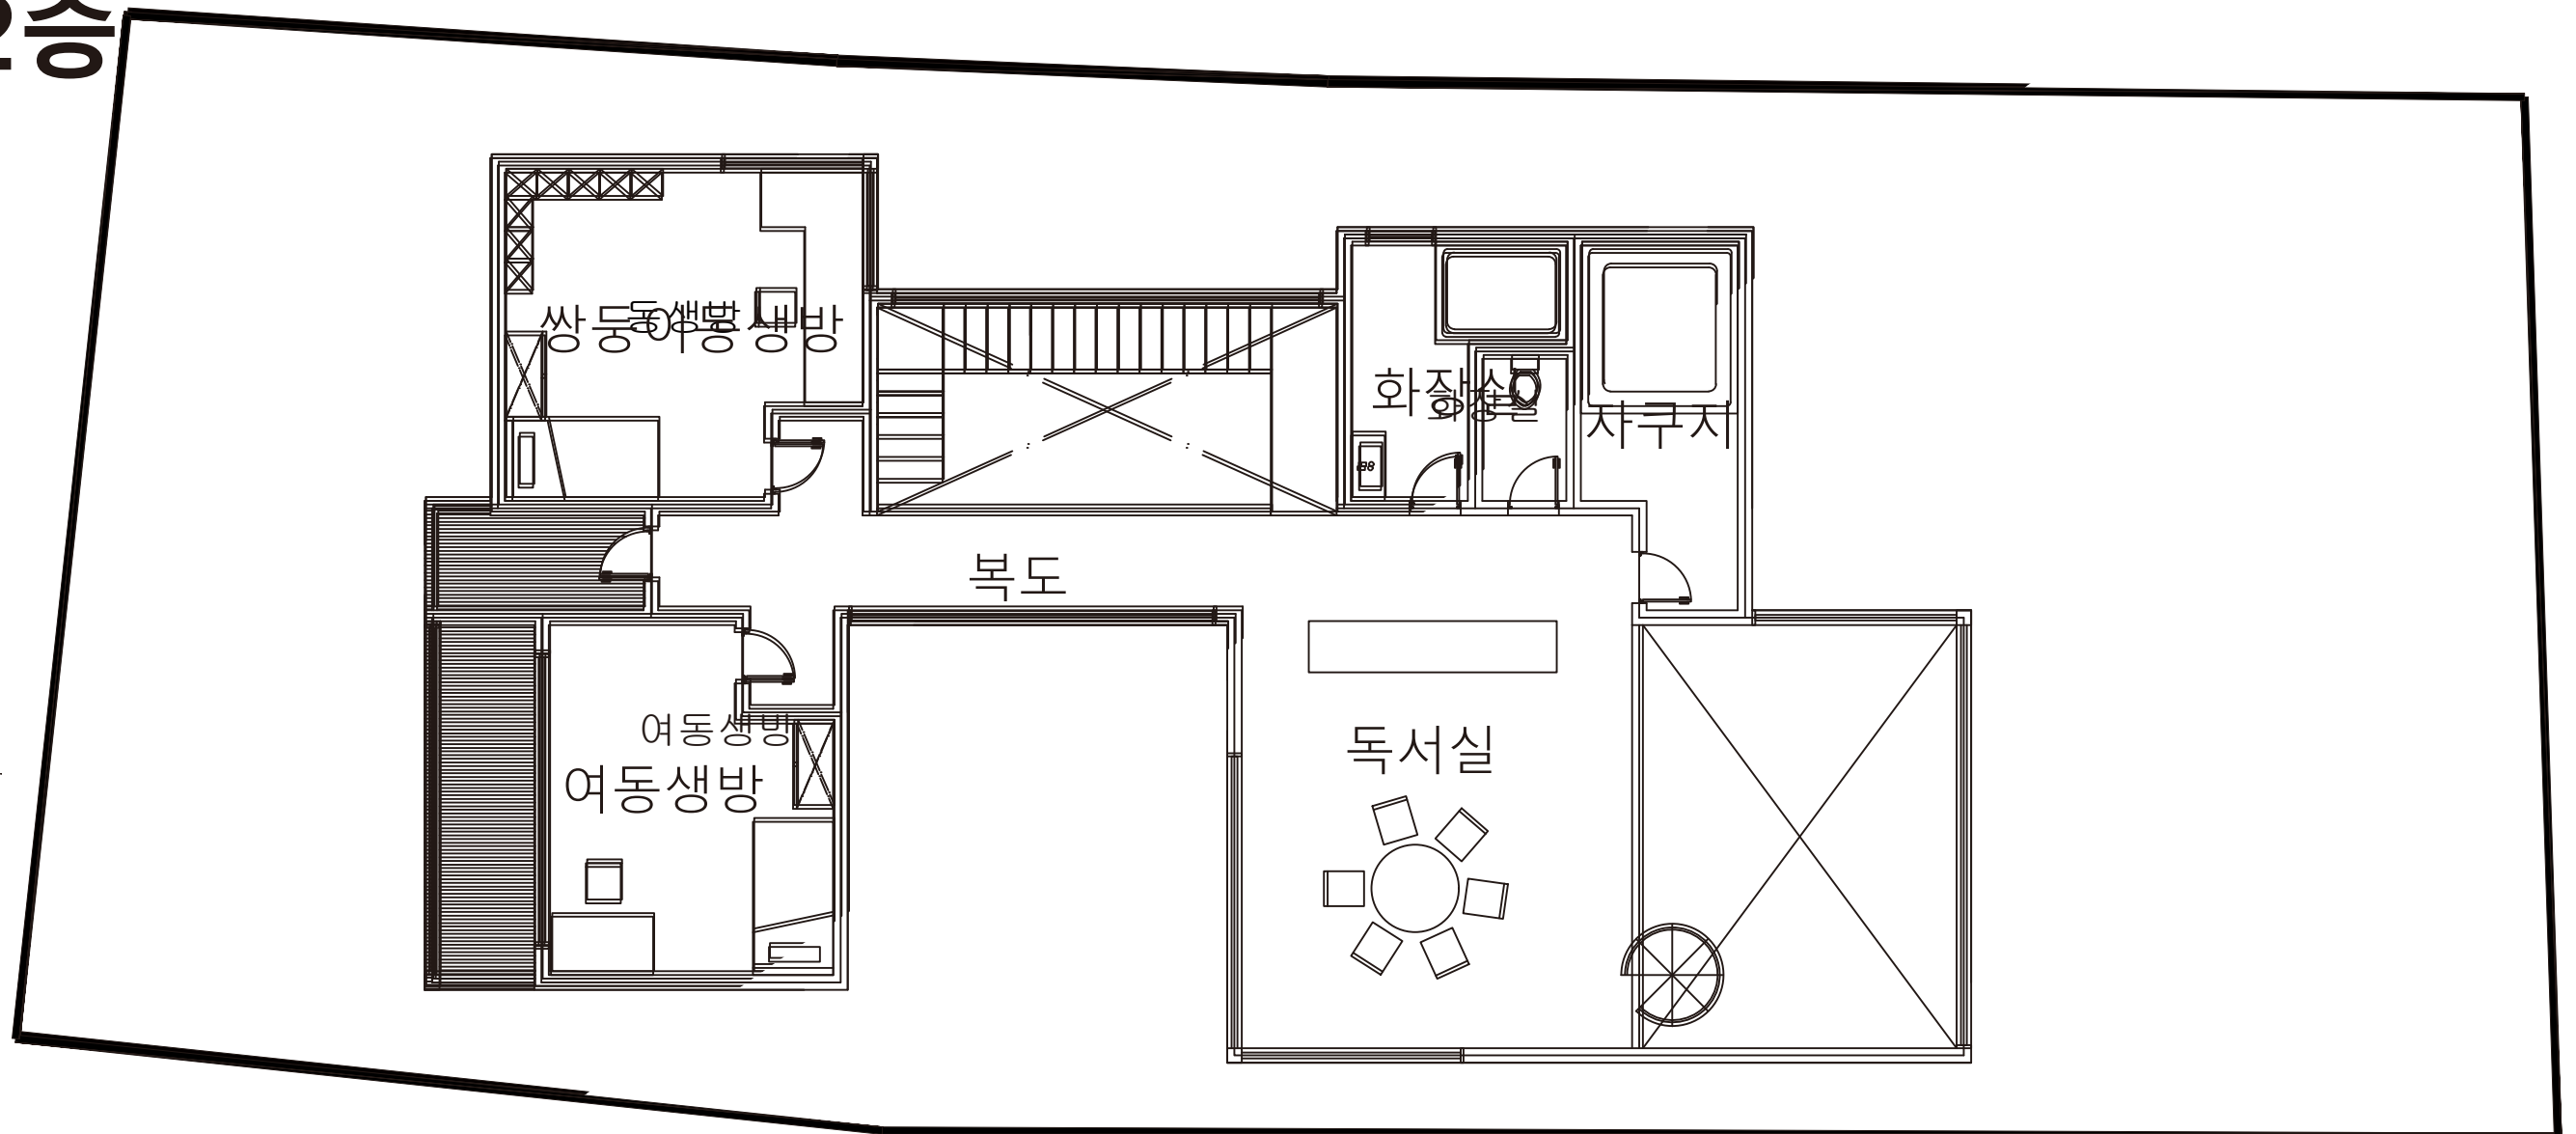

다락층

