



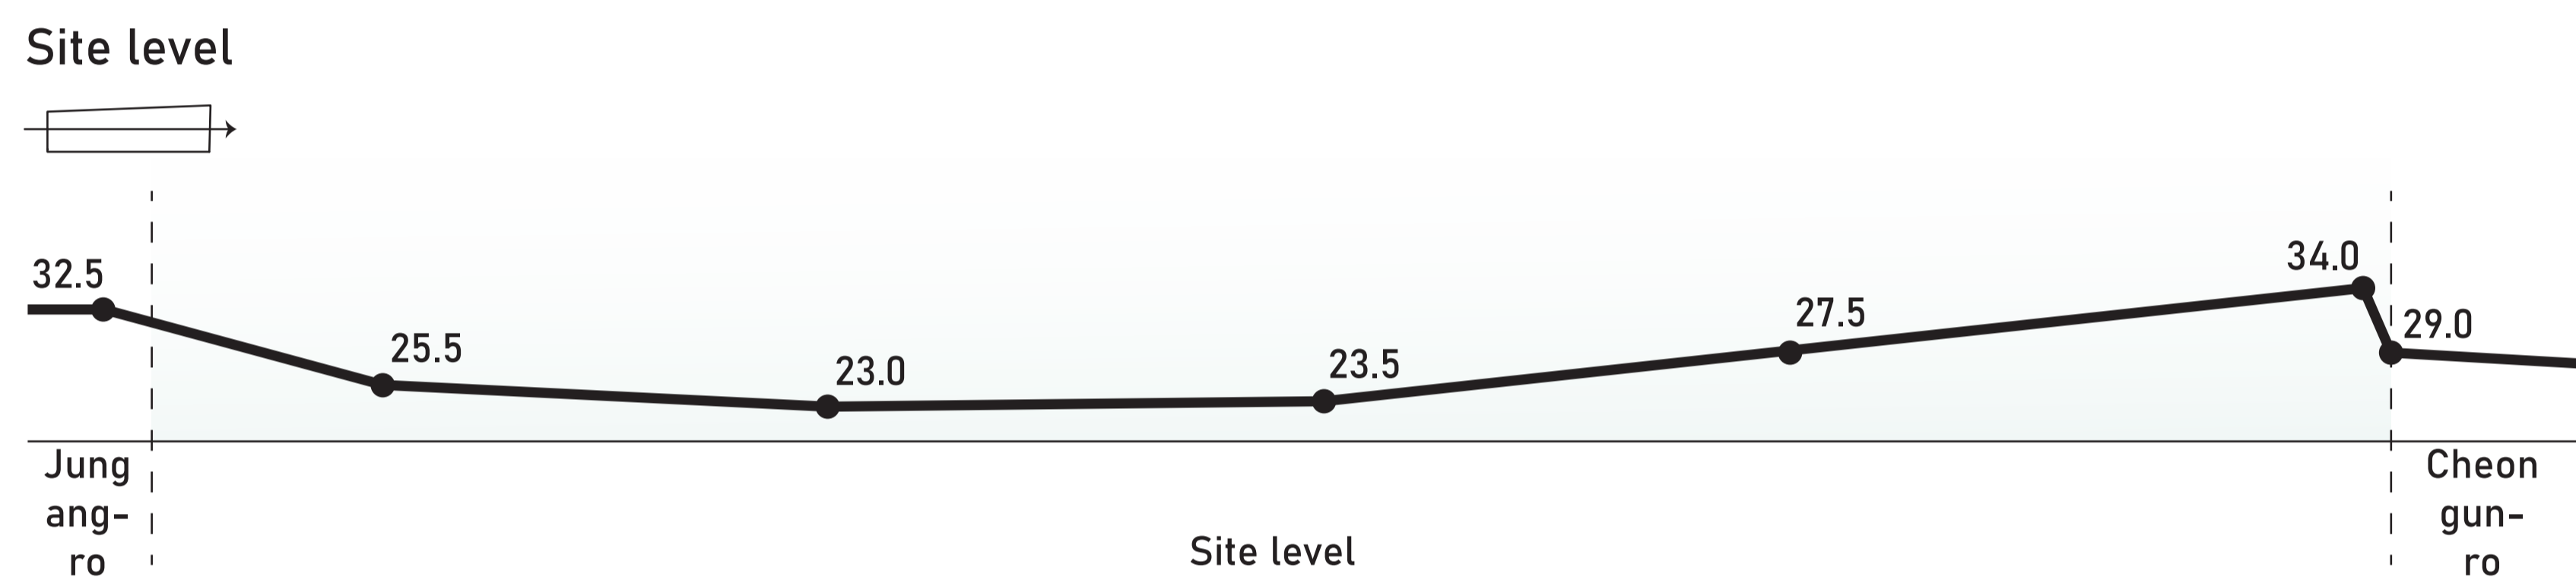


Street Park Mall

Location	Piece Of Oncheon-dong, Asan-si, Chungcheongnam-do
Purpose	Shopping Mall & Office
Lot Area	16,706.28㎡
BLDG. Area	12,031.86㎡
Structural	RC / SRC Structure
Floor Level	B1-5F
FAR	72.01%
BCR	214.13%

SITE ANALYSIS

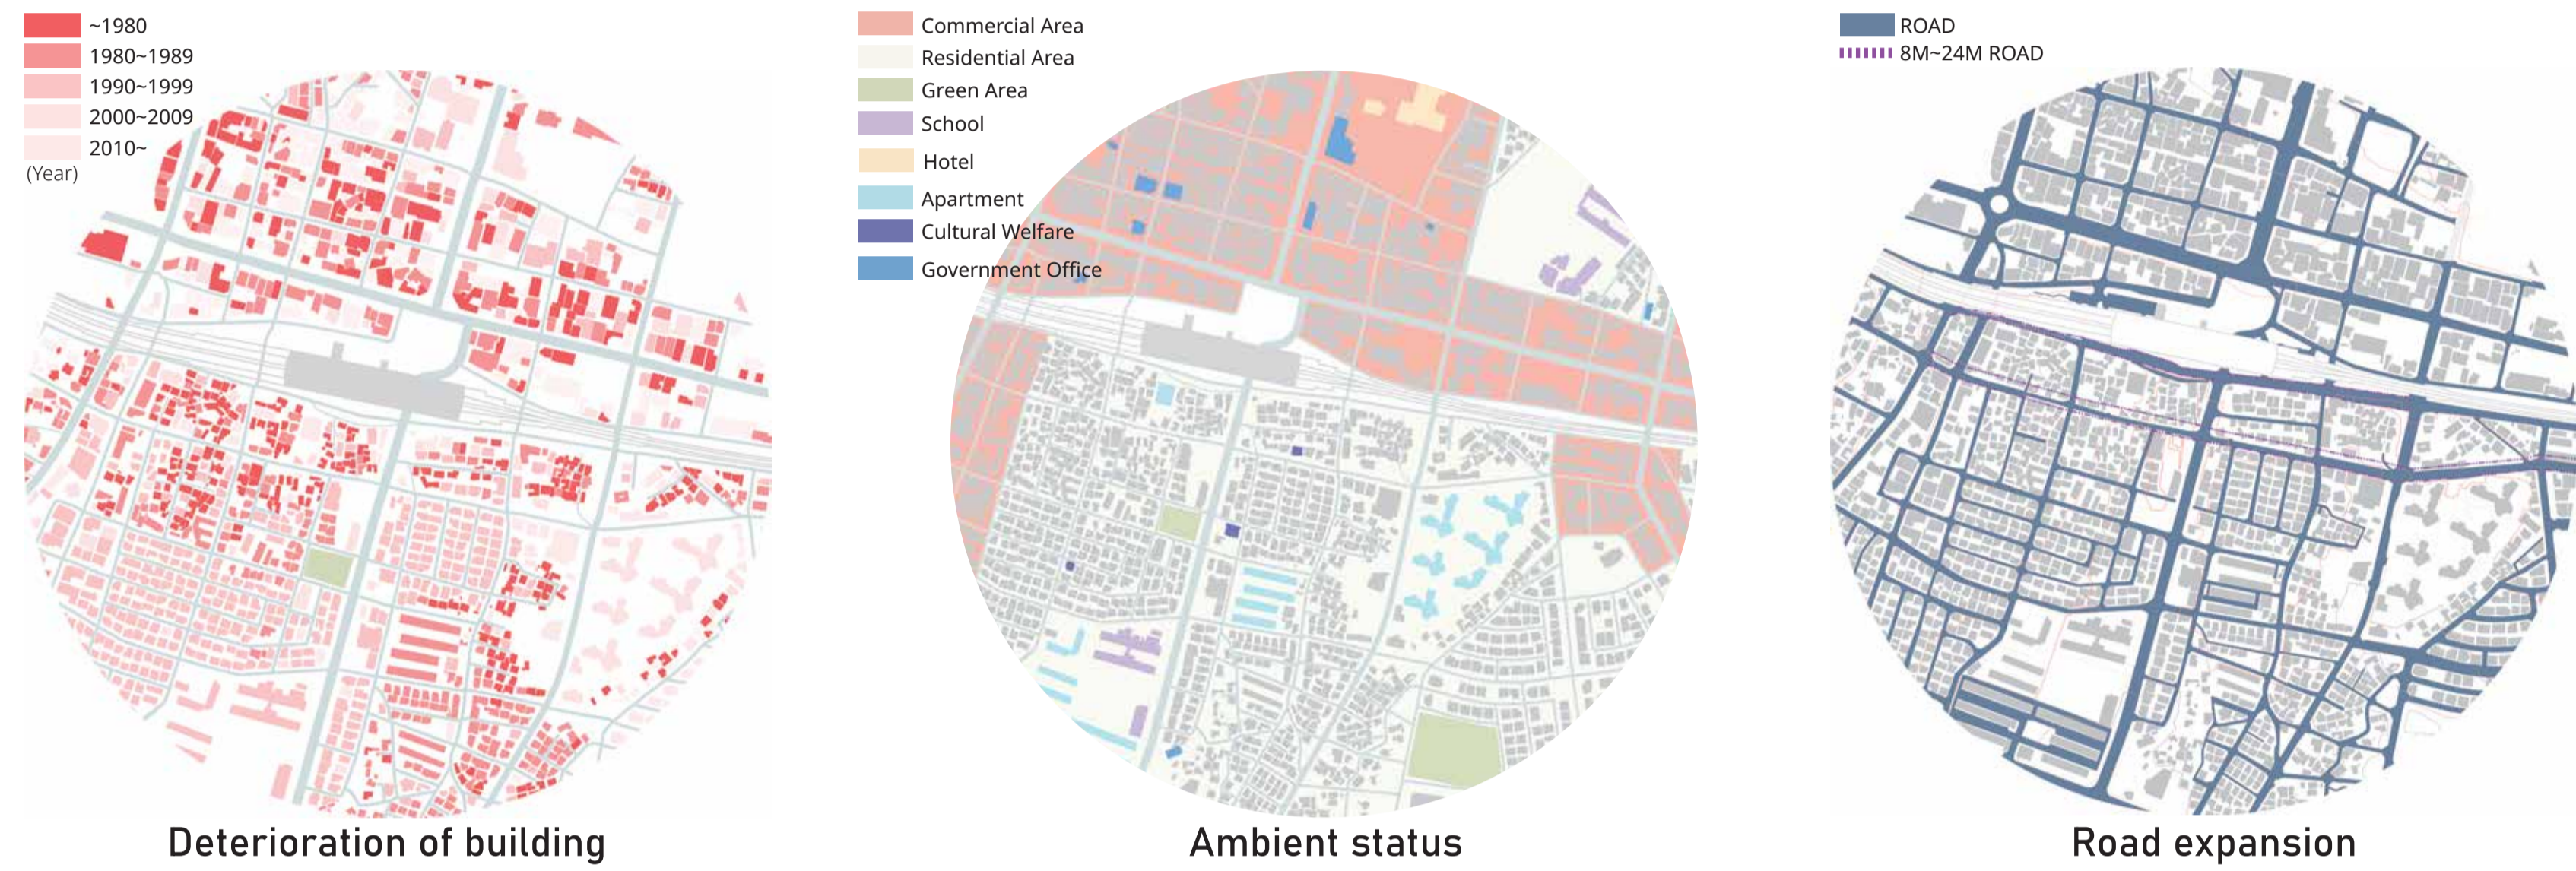

SITE PLAN Scale : 1/700


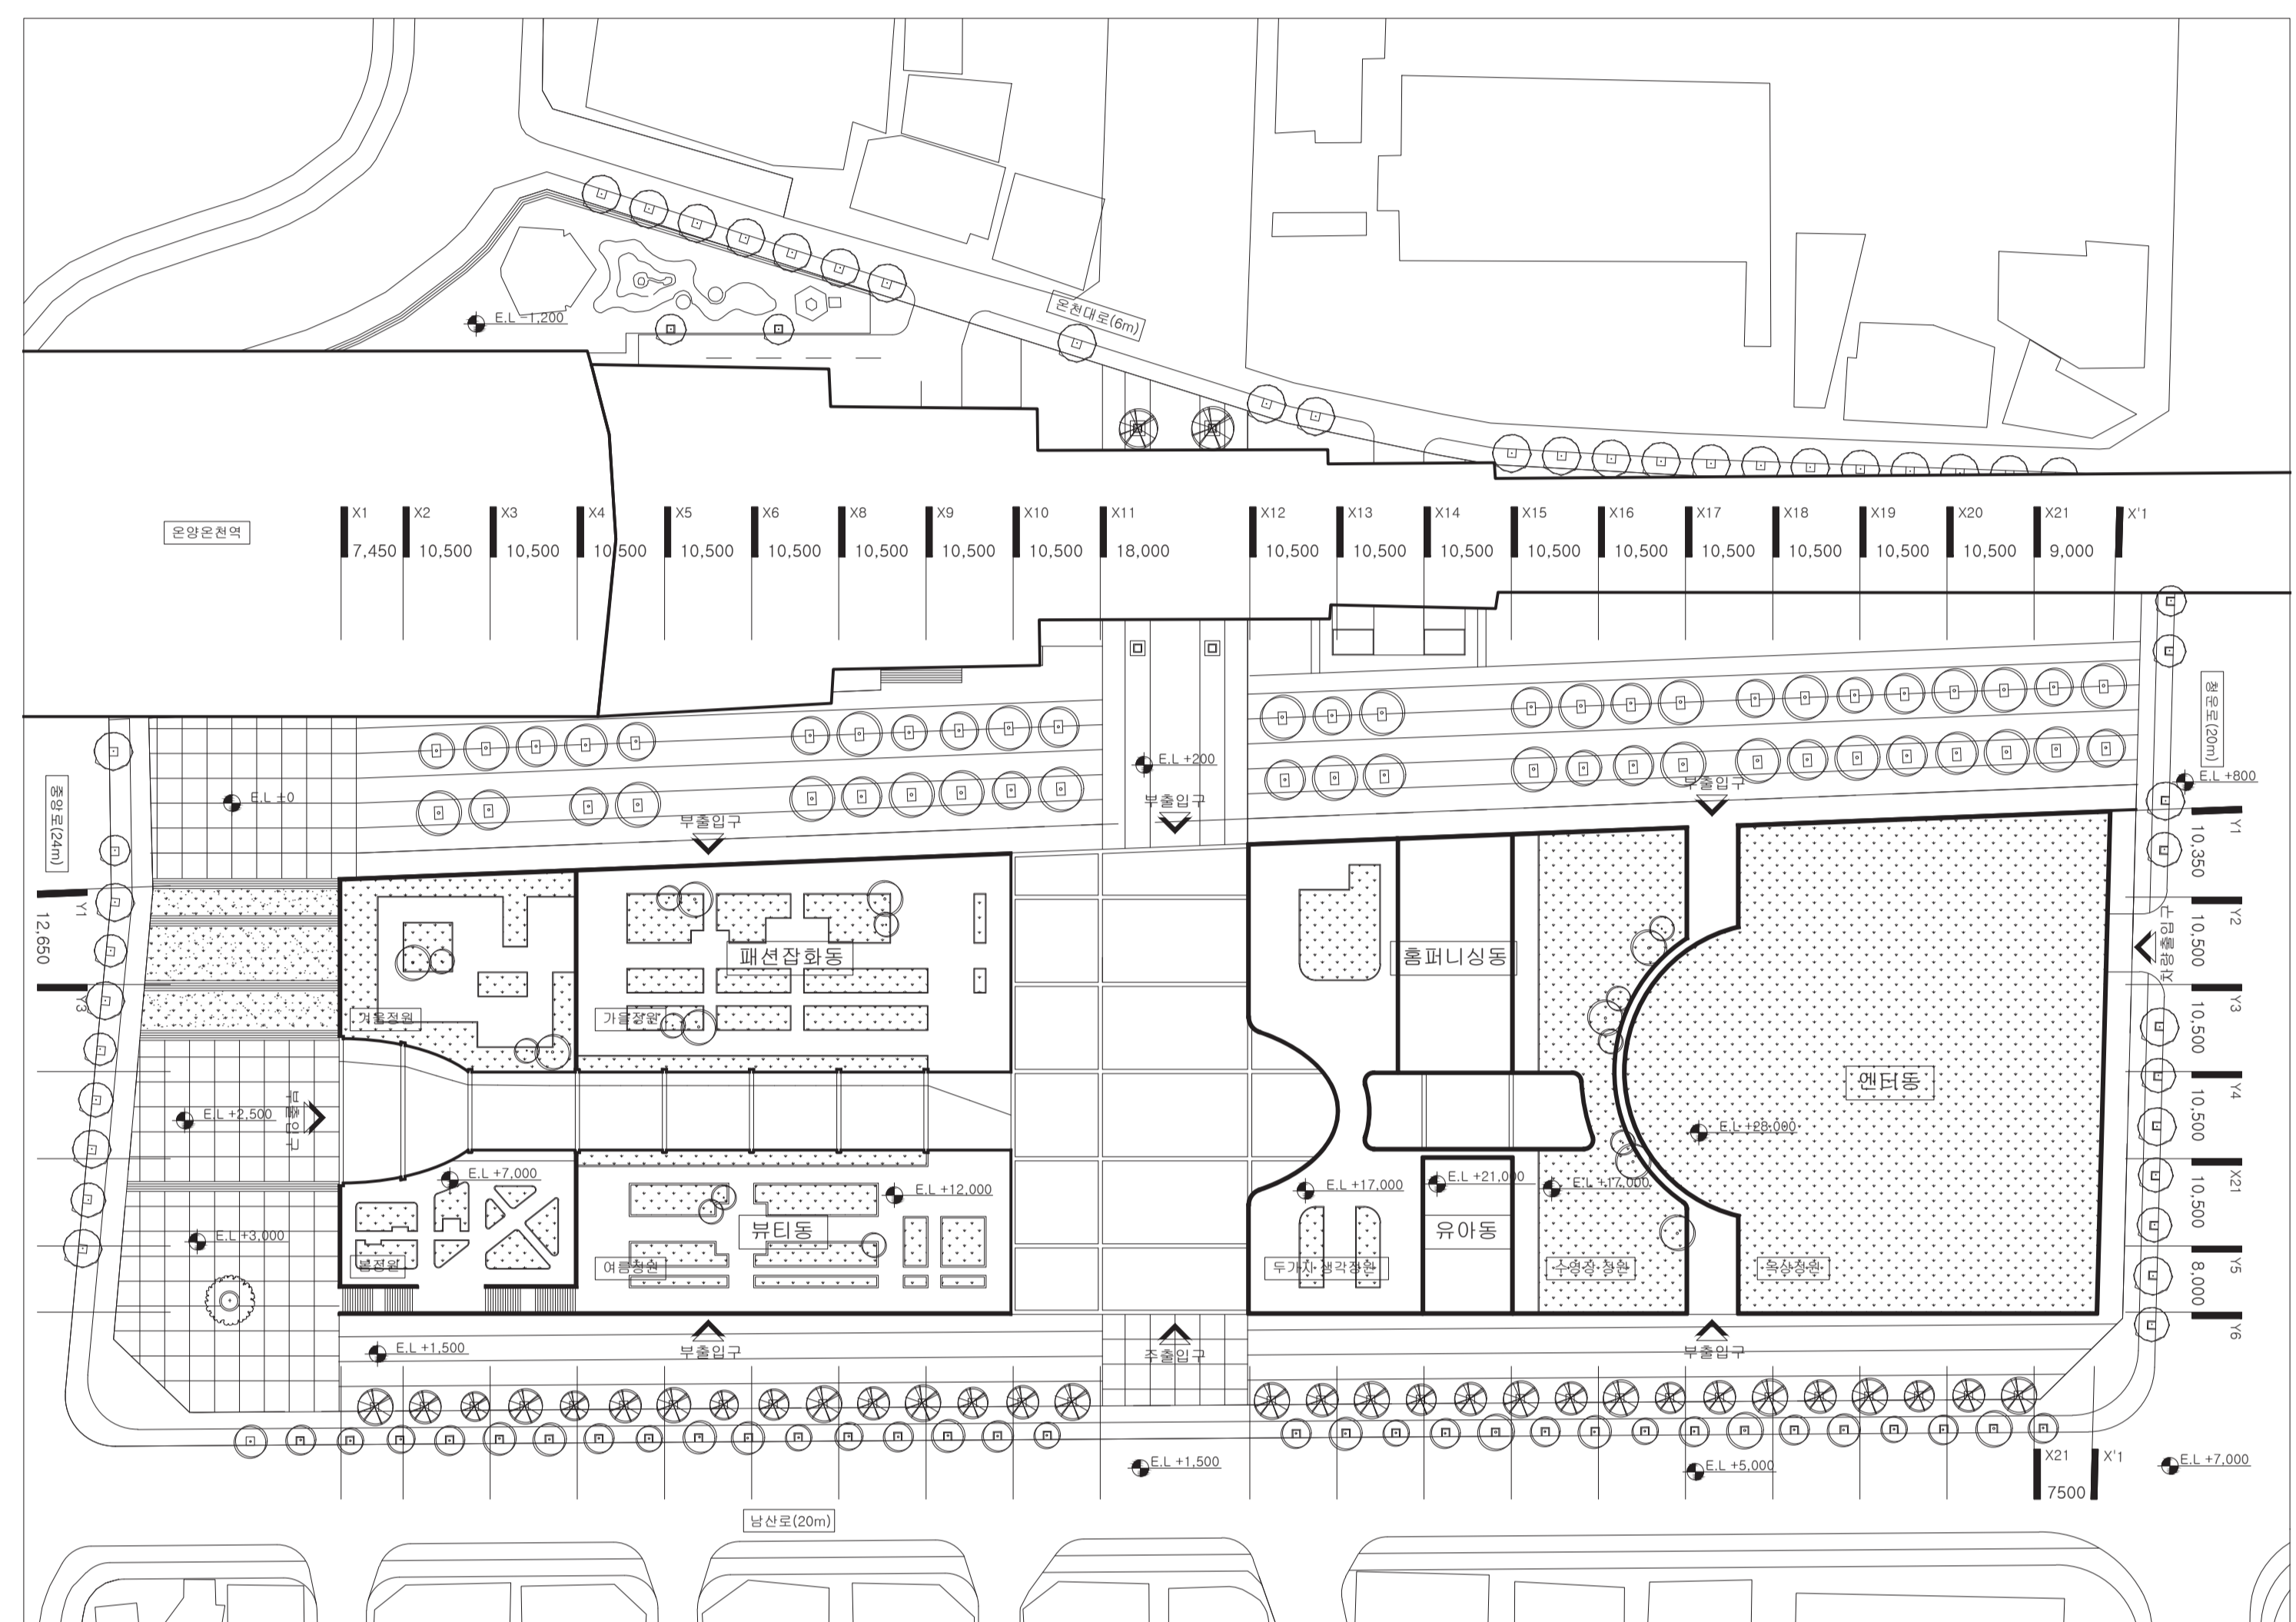


CONCEPT


Concept Design Process




Relationship With Surroundings

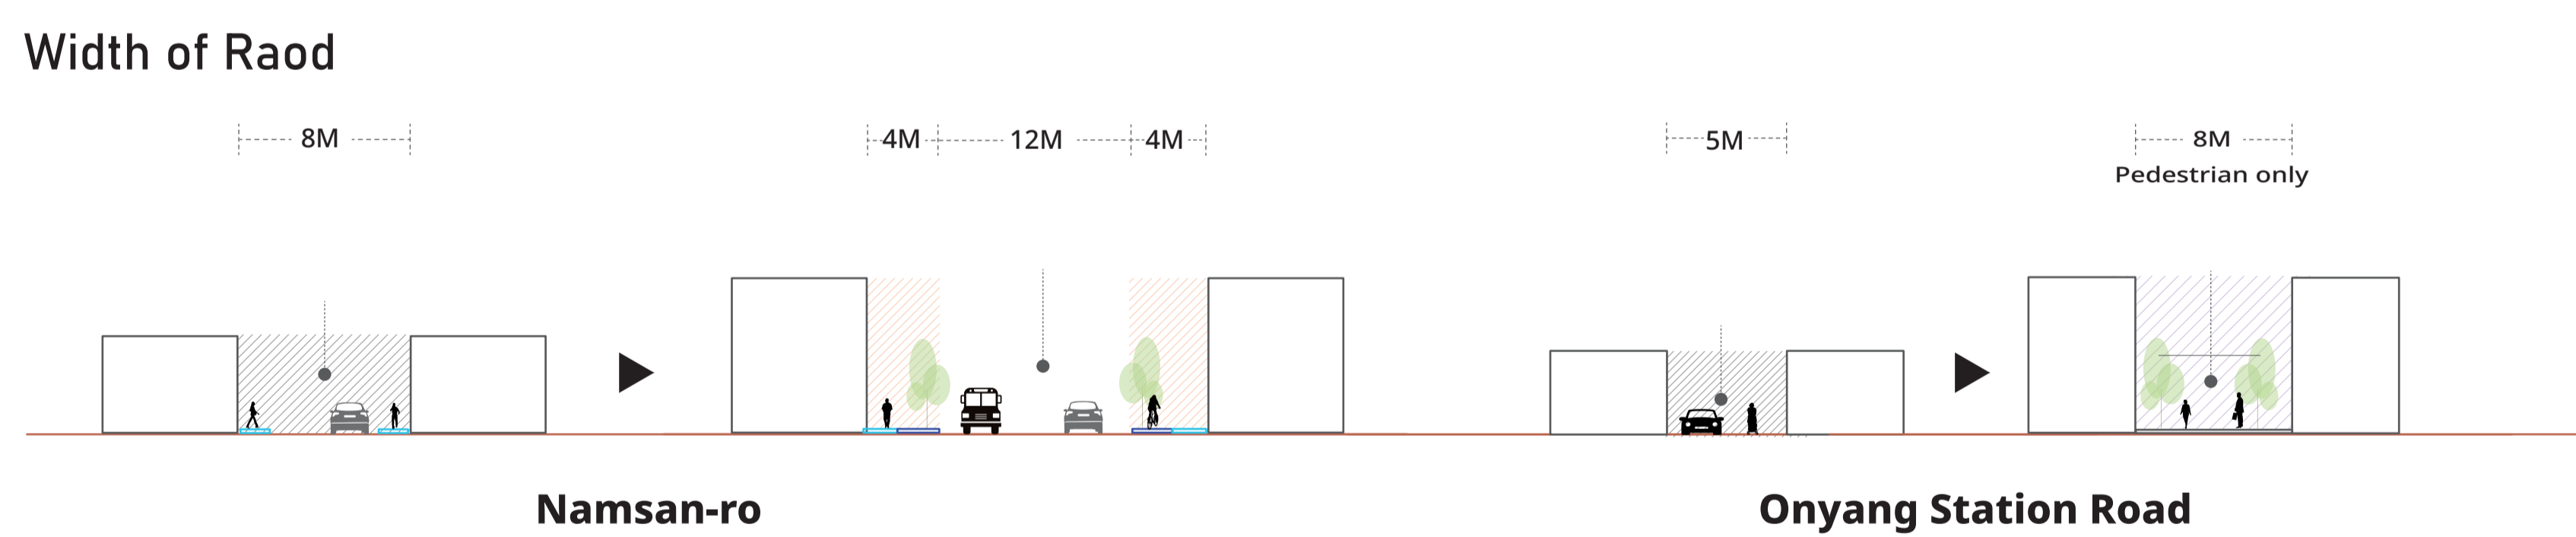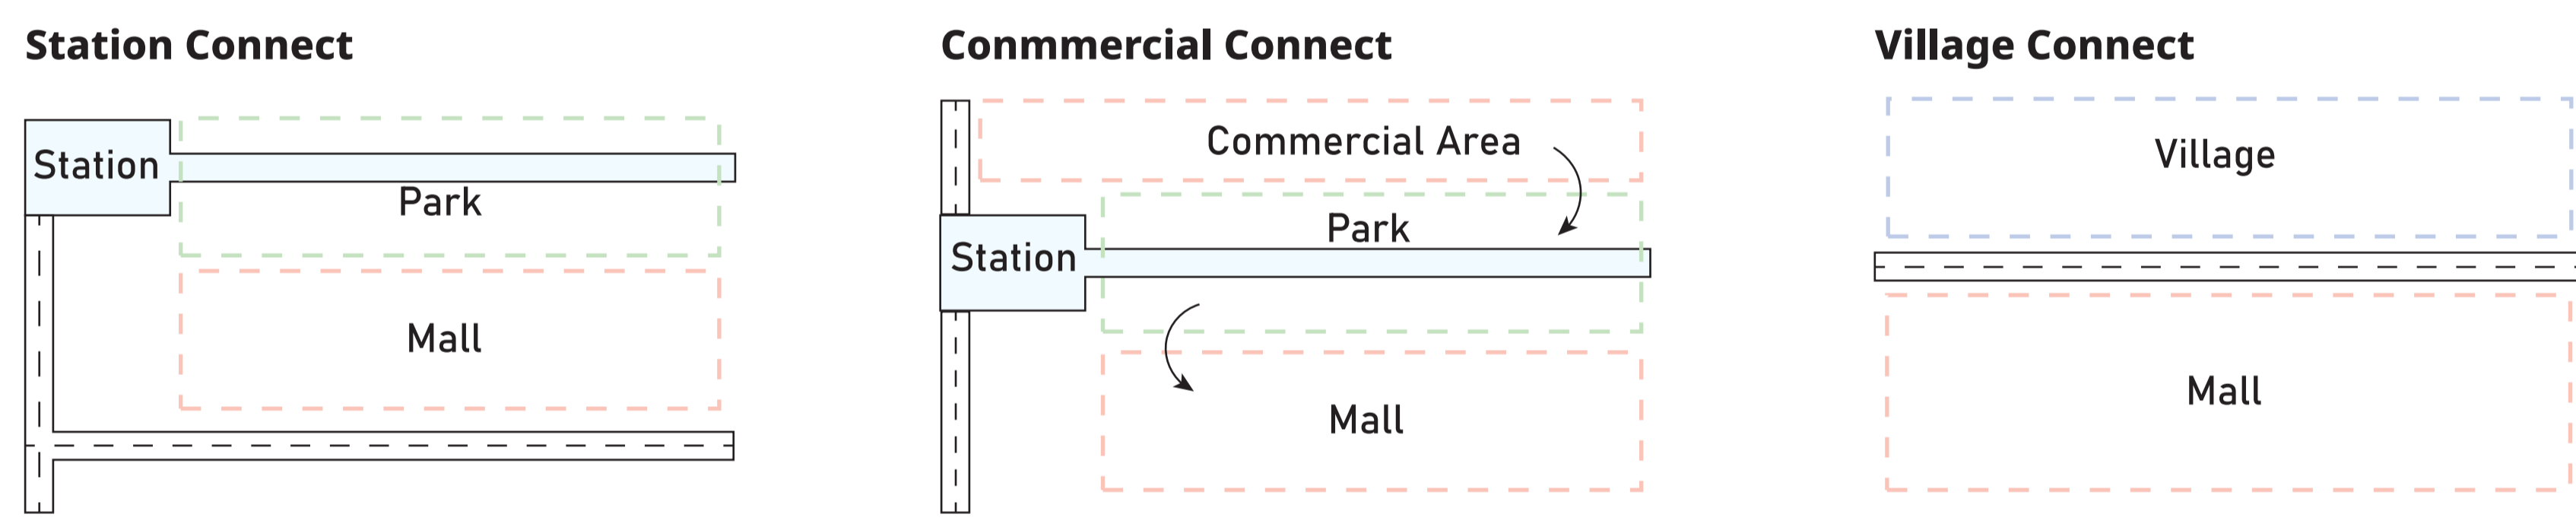

Under Station Park

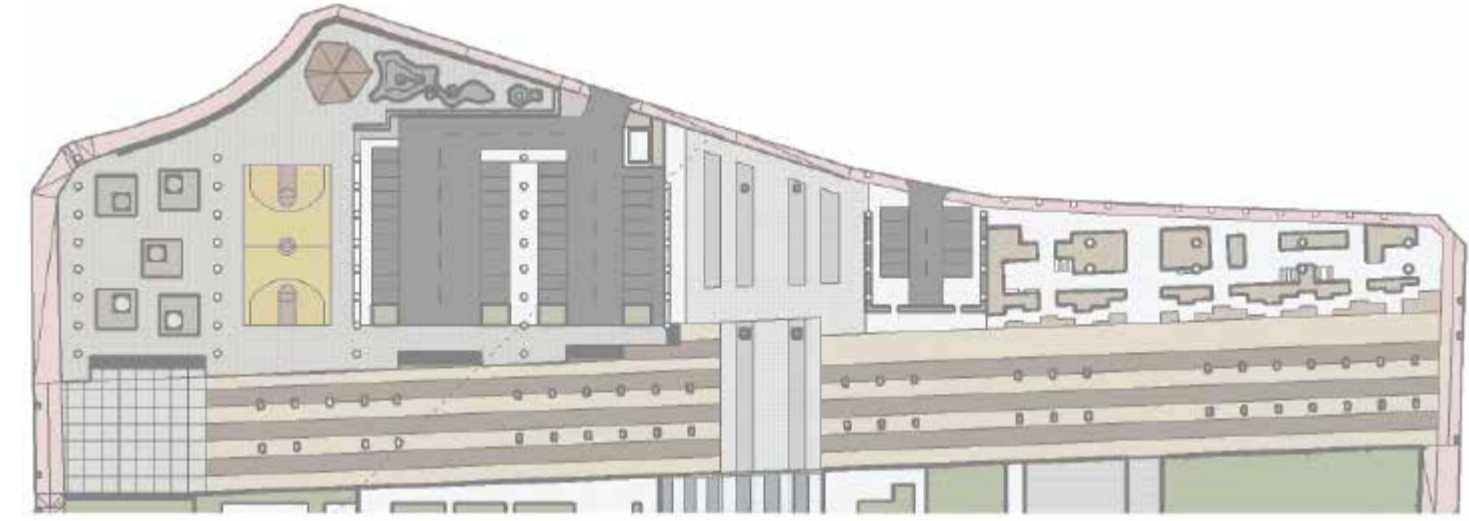


Dsign Concpet

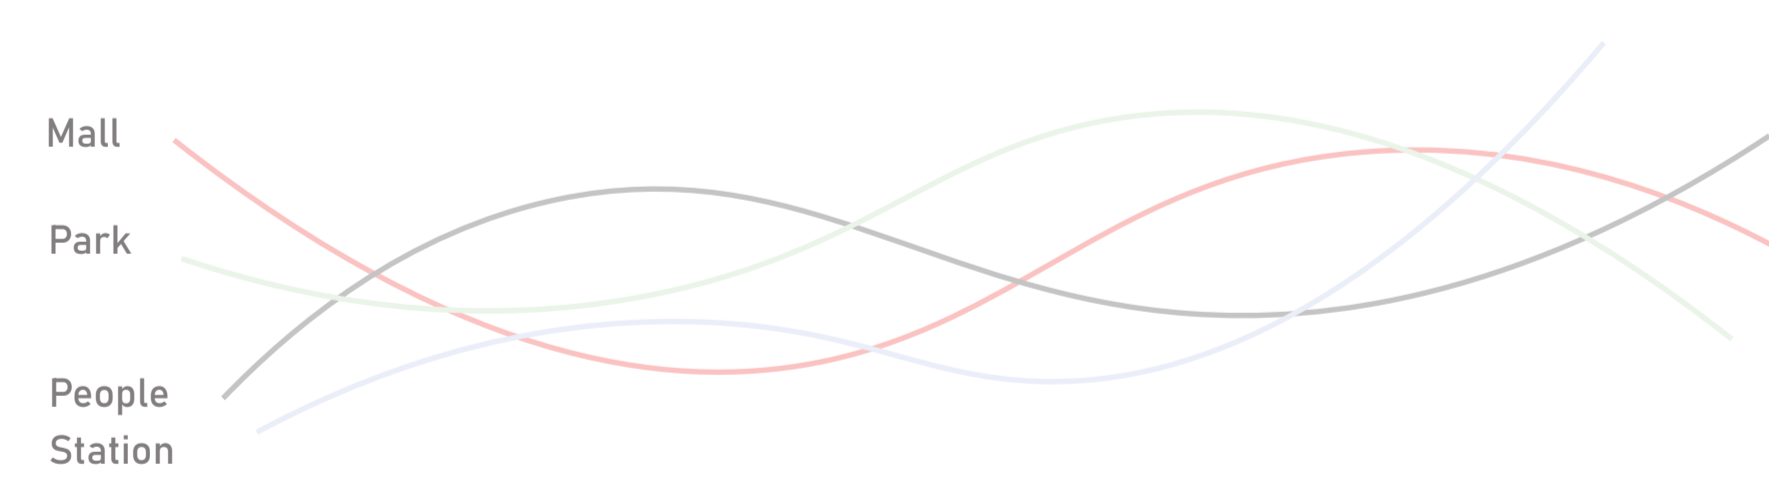


INTERIOR PERSPECTIVE




A-A' SECTION Scale : None

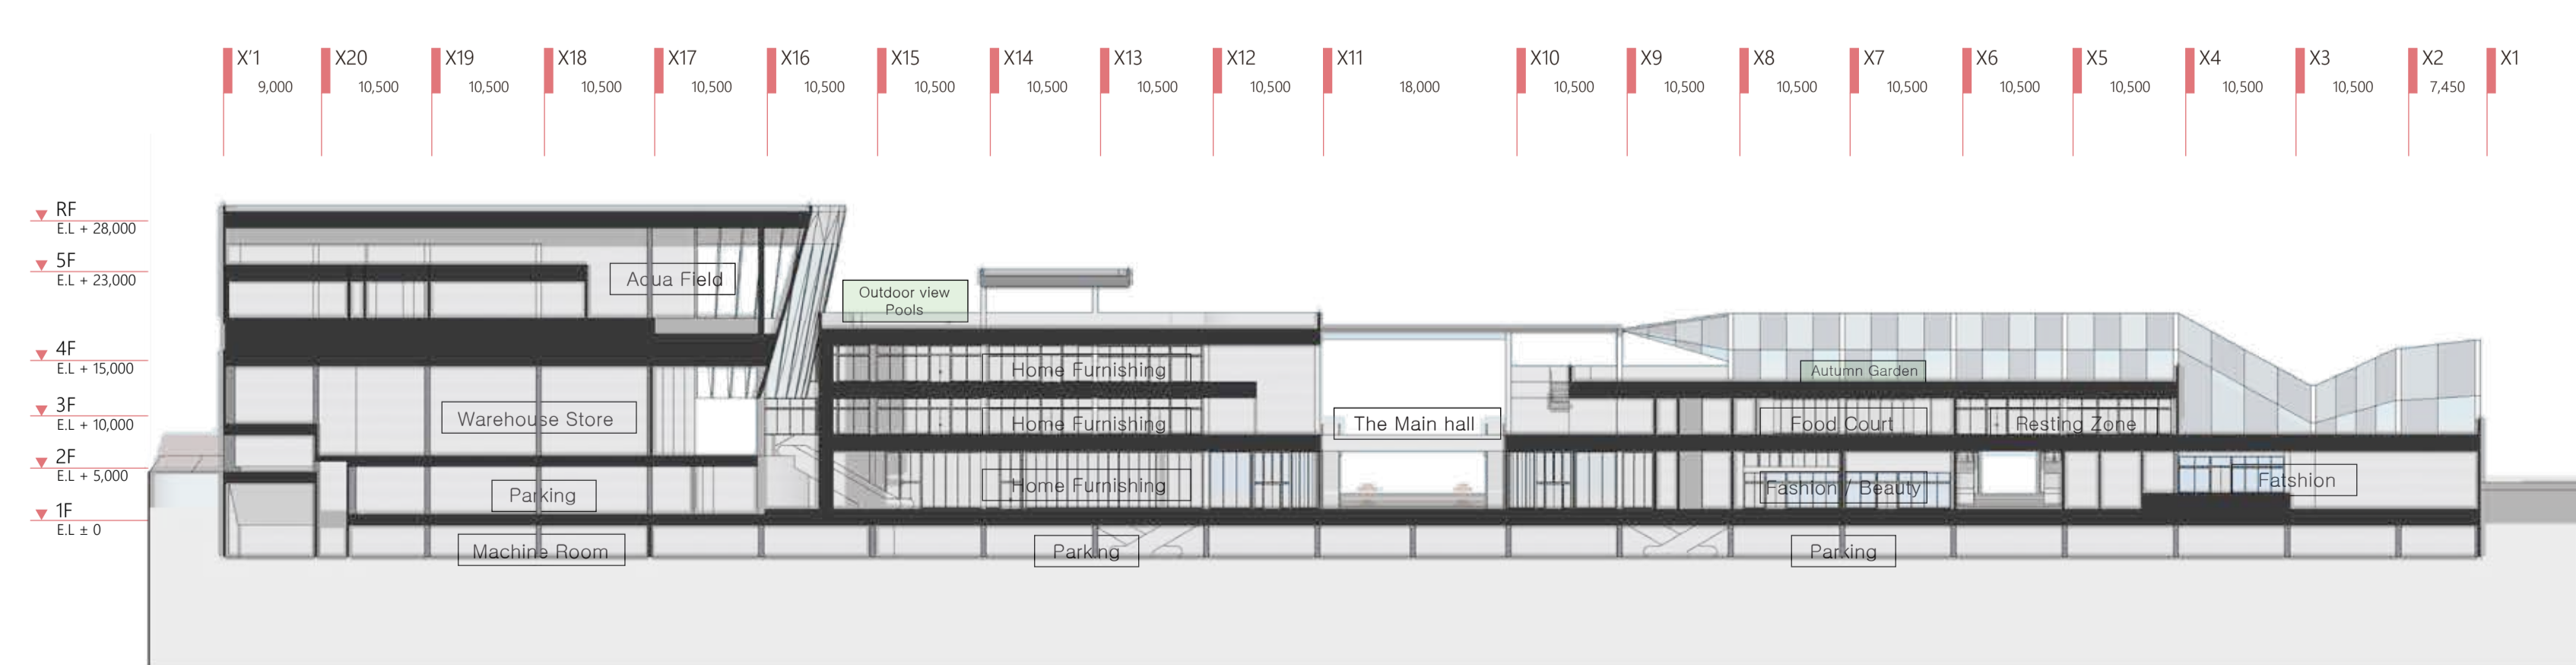


SITE PLAN Scale : 1/700

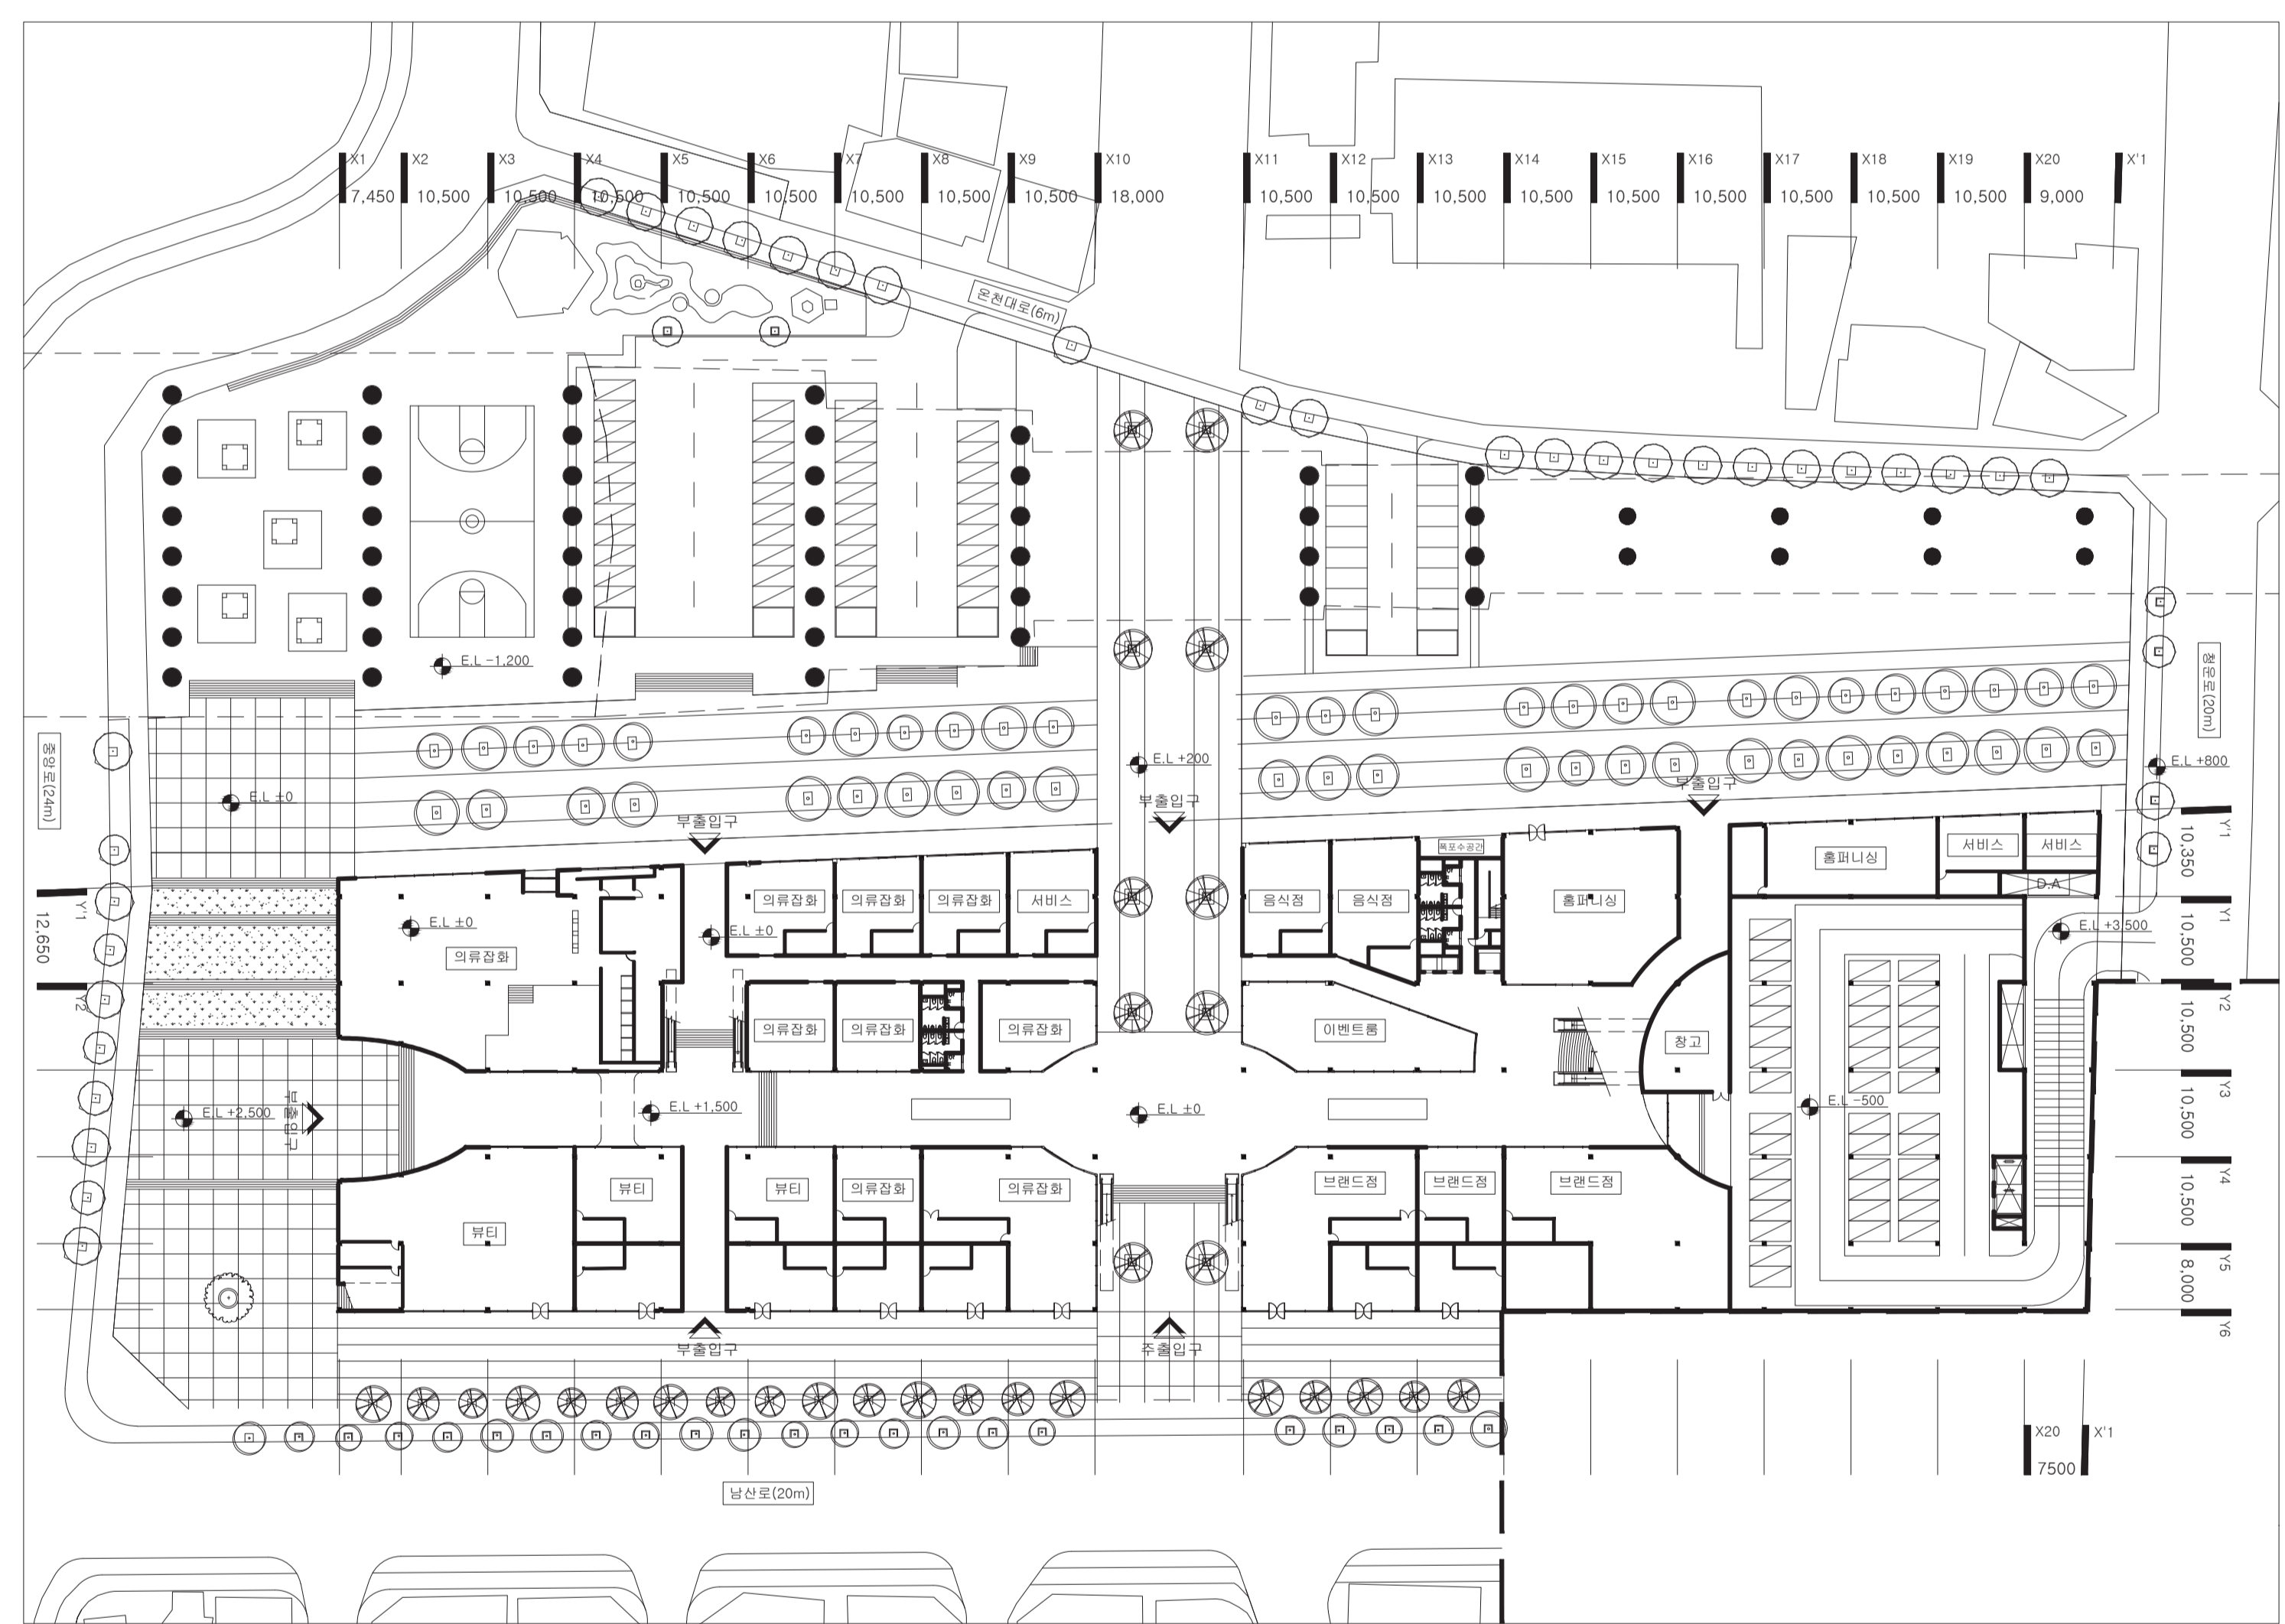

2F Scale : 1/700

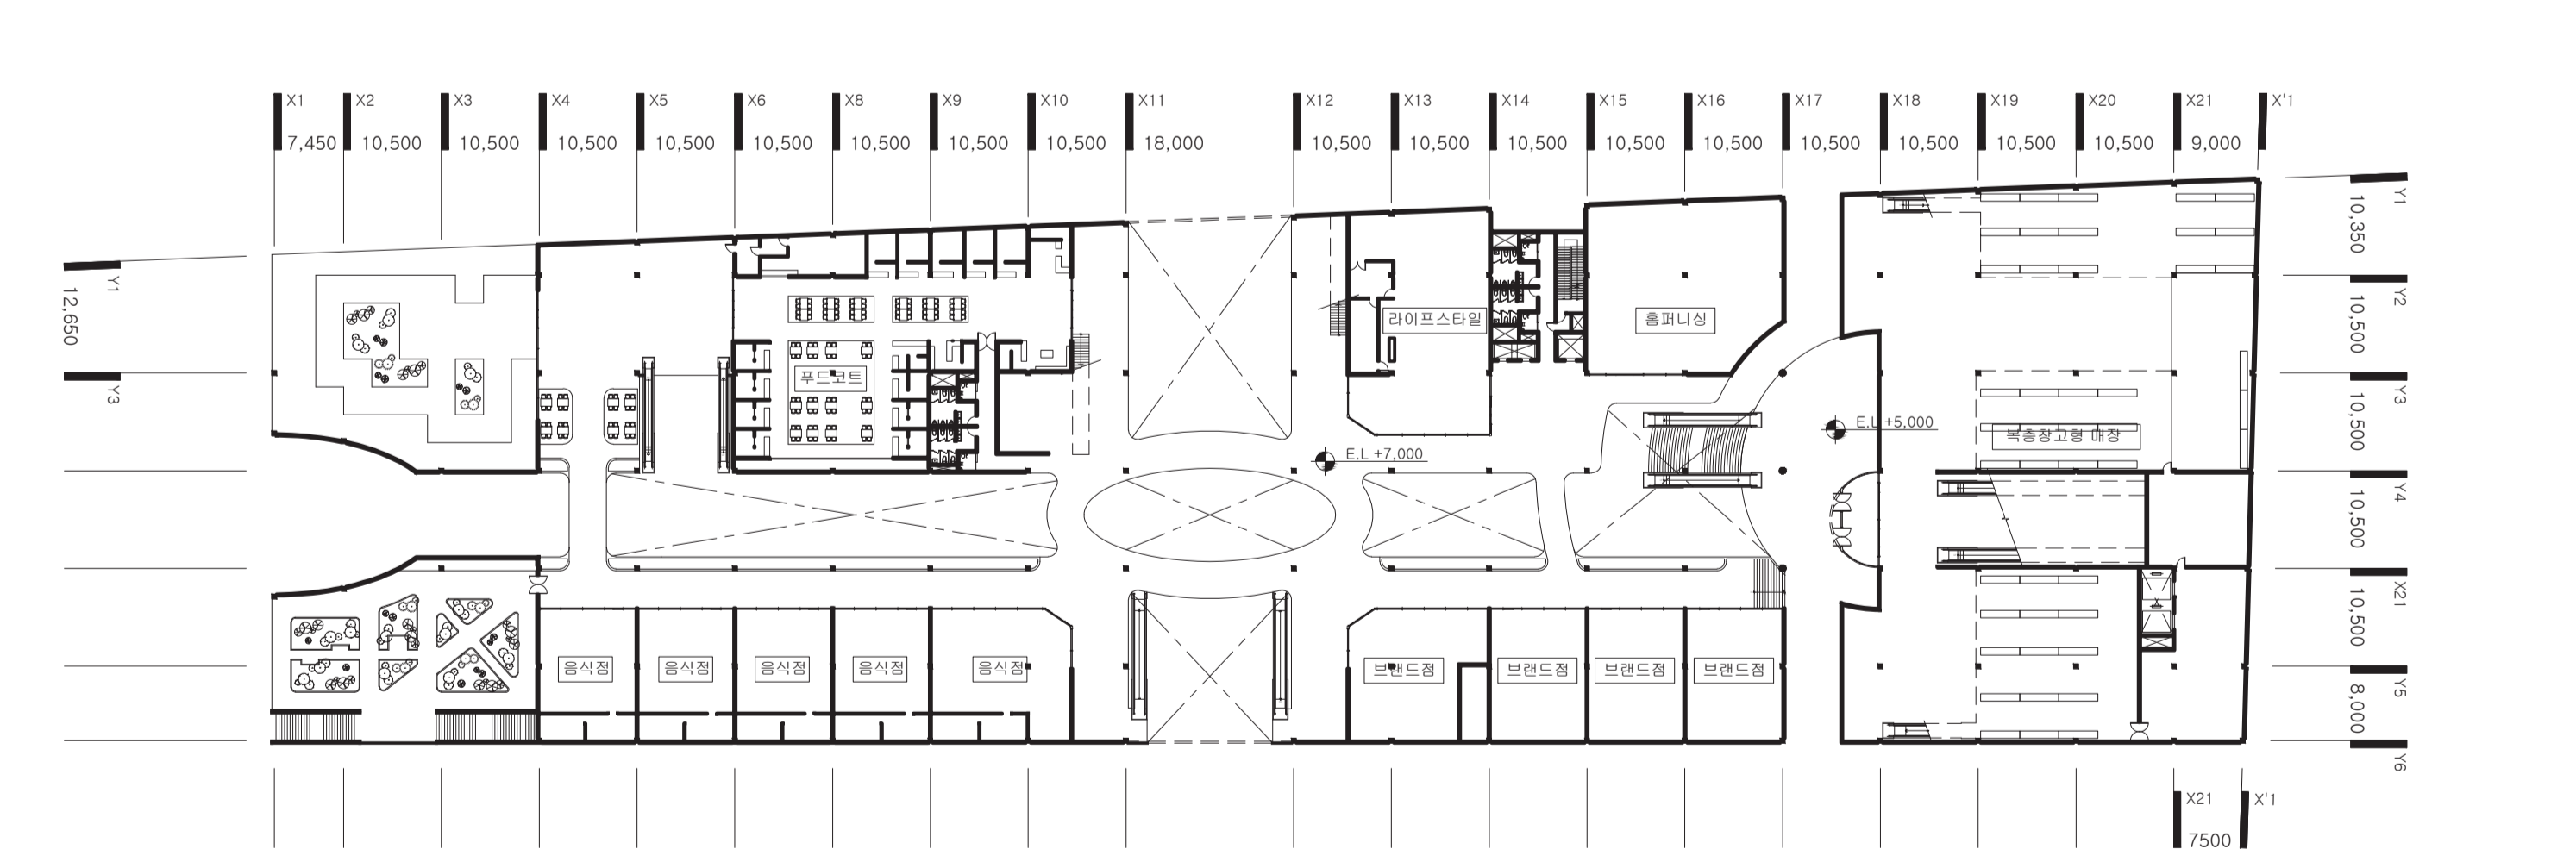

B1 Scale : 1/700

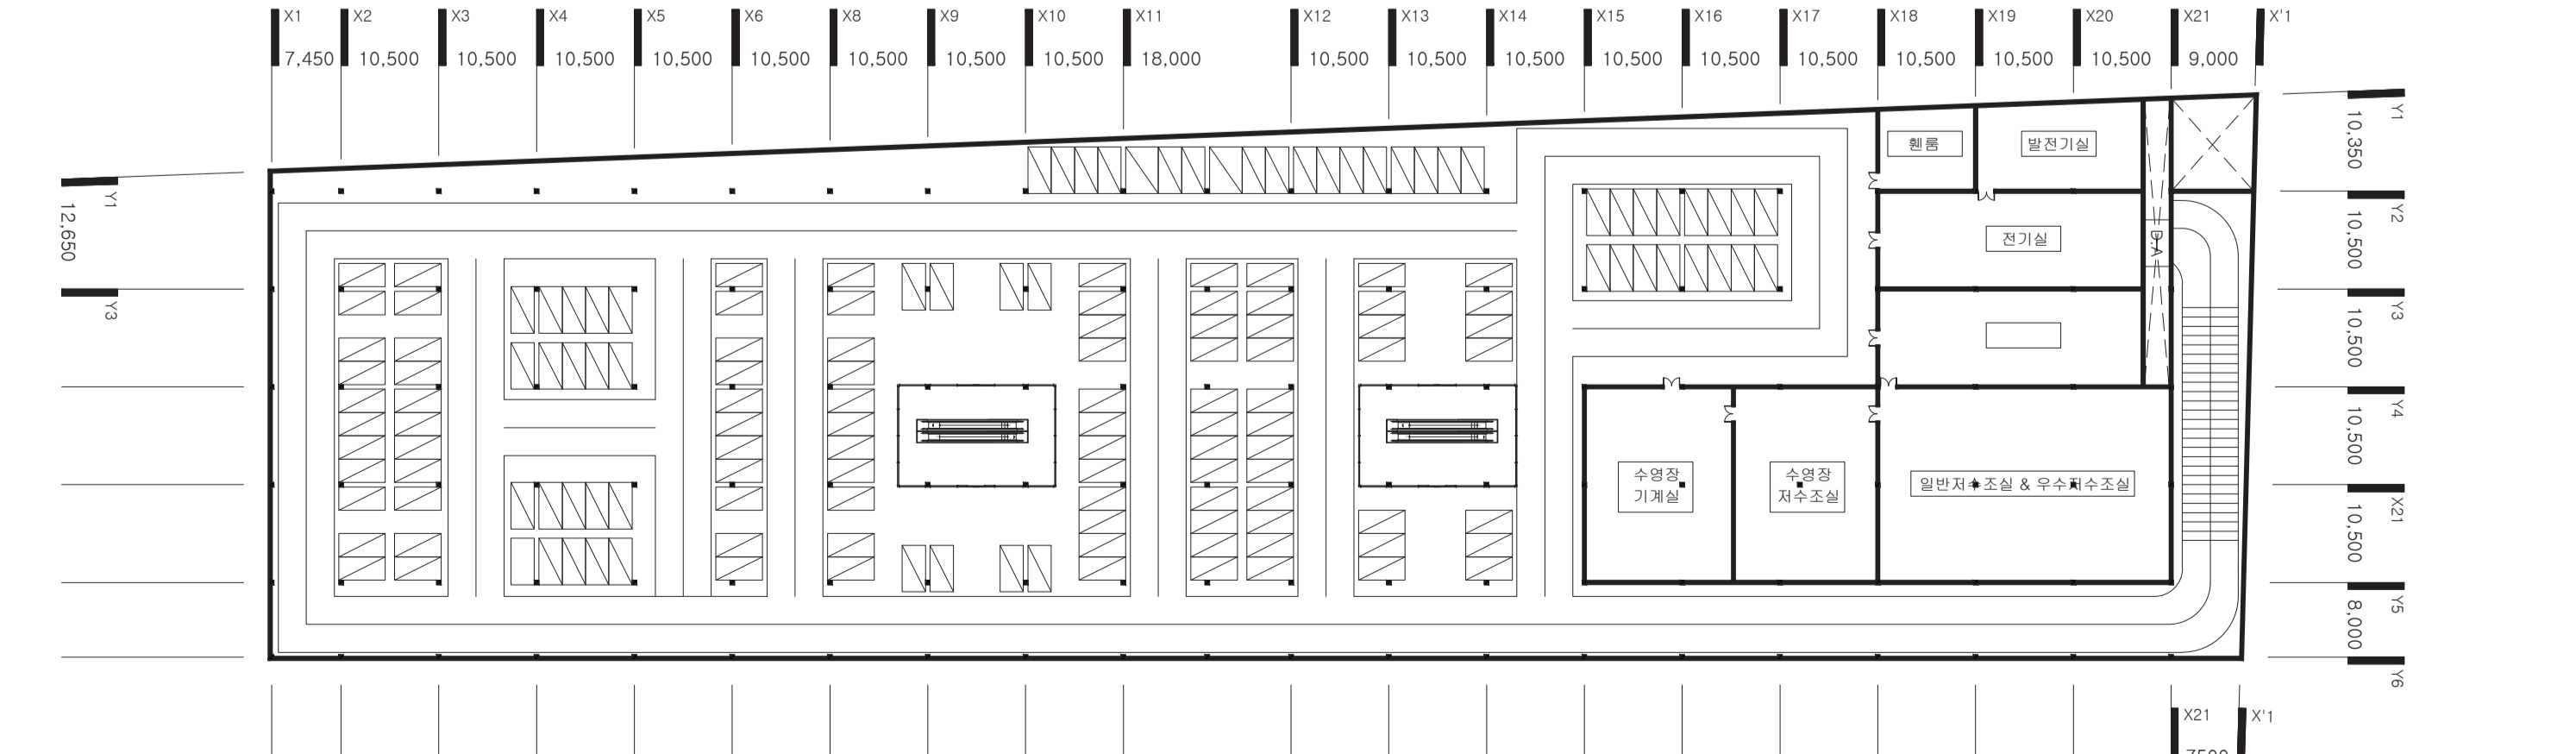

ELEVATION Scale : None

